


UPPER LEVEL FLOOR PLAN
SCALE: N.T.S.



FIRST FLOOR PLAN
SCALE: N.T.S.

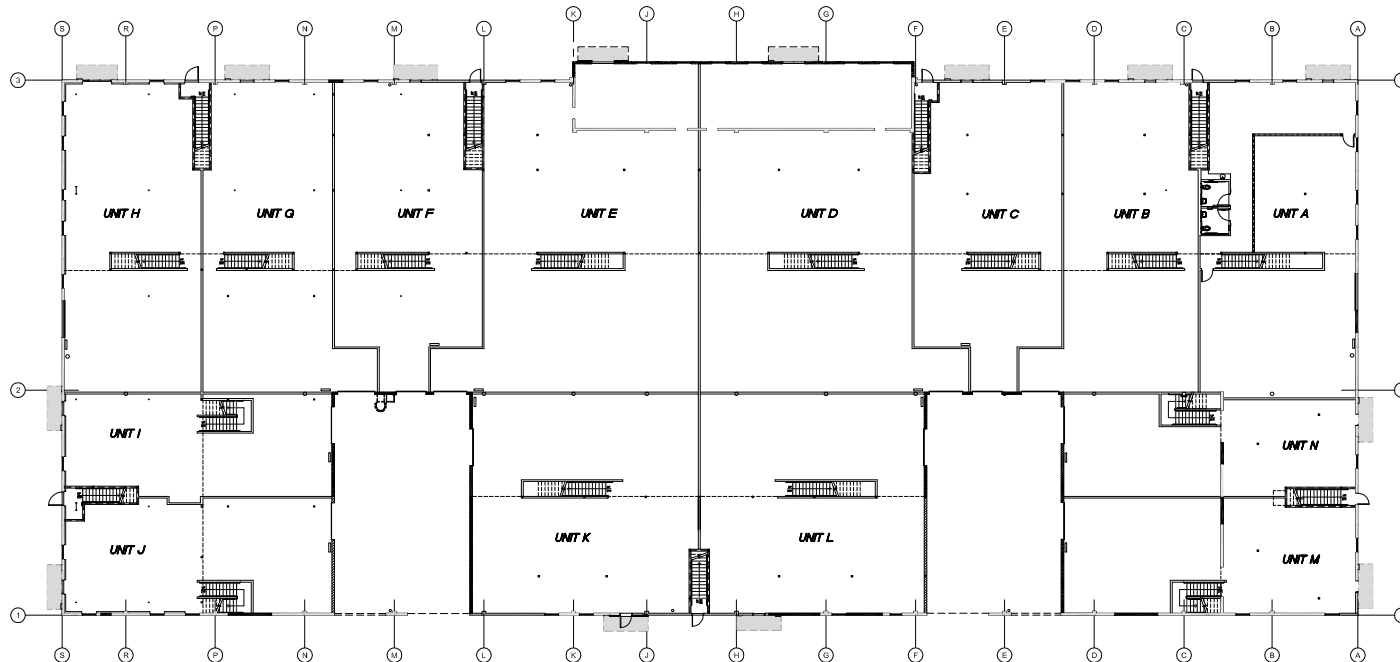

Voit Commercial Brokerage
Bill Livesay
Walter Frome
949.851.5100

Valencia Business Center
1382 VALENCIA TUSTIN, CALIFORNIA

WARE MALCOMB
architecture
planning
interiors
www.waremalcomb.com
p 949.660.9128 f 949.863.1581