



UPPER FLOOR PLAN

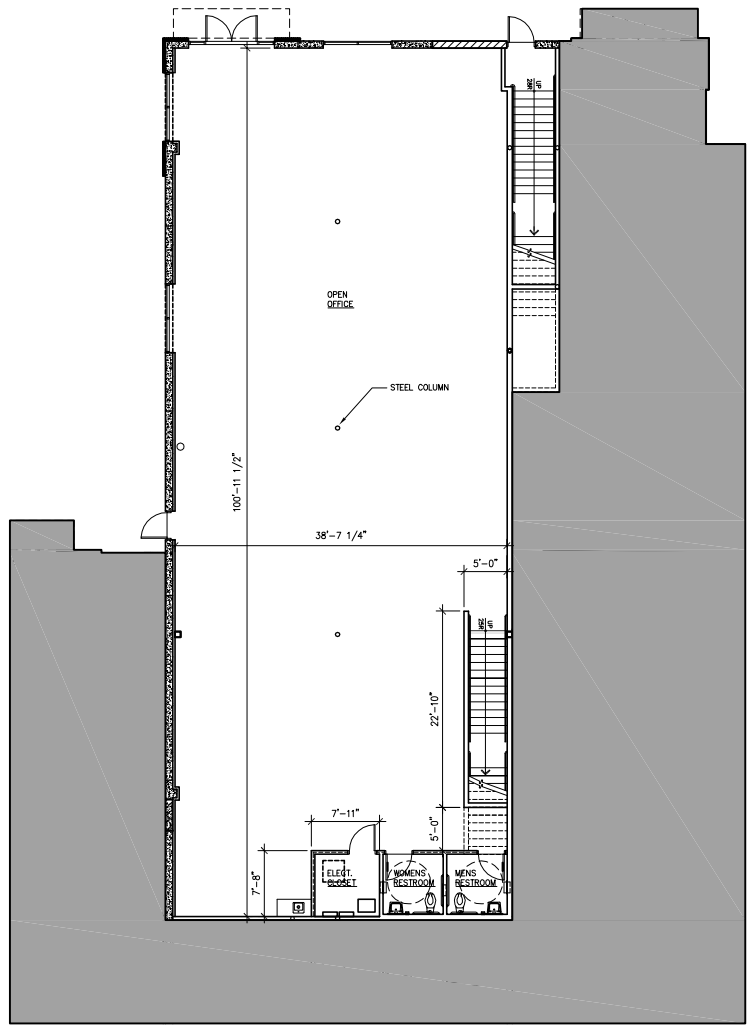

LOWER FLOOR PLAN

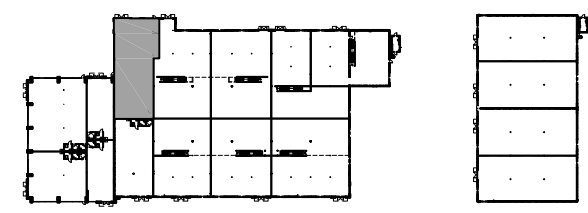

KEY PLAN



LOWER AND UPPER LEVEL FLOOR PLANS UNIT A-1
SCALE: 1/16"=1'-0"

architecture
planning
interiors
graphics

WARE MALCOMB
10 eadsman
irvine, california 92618
p 949.666.6726 f 949.266.1261

irvine
los angeles
northem california
sacramento
san diego
denver
chicago
new jersey

M 2 properties

Von Karman Center
16782 Von Karman Ave.
IRVINE, CALIFORNIA 92606

UNIT A-1 FLOOR PLANS	
DATE	REMARKS

PA / PM:	A. ZERTUOHE
DRAWN BY:	csdd
JOB NO.:	061-079-00

SHEET
A1