


LOWER FLOOR PLAN

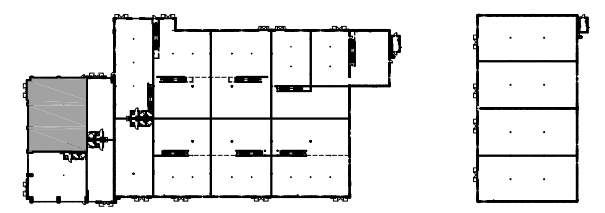

KEY PLAN

LOWER LEVEL FLOOR PLAN UNIT A-3  
SCALE: 1/16"=1'-0"



UNIT A-3 FLOOR PLAN	
DATE	REMARKS

PA / PM:	A. ZERTUOCH
DRAWN BY:	csdd
JOB NO.:	061-079-00

SHEET  
**A3**

**M2** properties  
**Von Karman Center**  
16782 Von Karman Ave.  
IRVINE, CALIFORNIA 92606

**WARE MALCOMB**  
10 eadsman  
irvine, california 92618  
p 949.666.9126 f 949.860.1581

THESE DRAWINGS AND SPECIFICATIONS ARE THE PROPERTY AND COPYRIGHT OF WARE MALCOMB AND SHALL NOT BE USED ON ANY OTHER WORK EXCEPT BY AGREEMENT WITH WARE MALCOMB. WRITTEN DIMENSIONS SHALL TAKE PREFERENCE OVER SCALED DIMENSIONS AND SHALL BE VERIFIED ON THE JOB SITE. ANY DISCREPANCY SHALL BE BROUGHT TO THE NOTICE OF WARE MALCOMB PRIOR TO THE COMMENCEMENT OF ANY WORK.