



I:\s0605\W2 Properties\061075900 - VonKarman\Coord\Marketing floor plans\075906.dwg

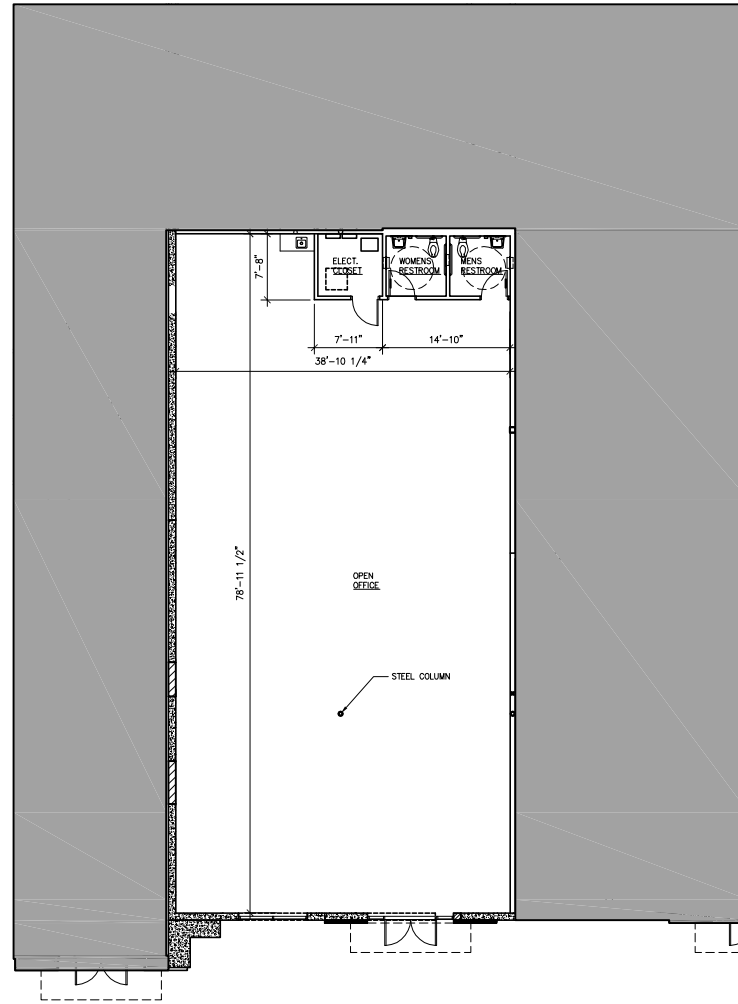

LOWER FLOOR PLAN

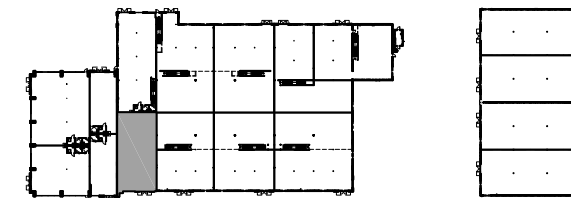

KEY PLAN

LOWER LEVEL FLOOR PLAN UNIT A-6
SCALE: 1/16"=1'-0"



UNIT A-6 FLOOR PLAN	
DATE	REMARKS

PA / PM:	A. ZERTUOHE
DRAWN BY:	cadd
JOB NO.:	061-079-00

SHEET
A6

M 2 properties
Von Karman Center
16782 Von Karman Ave.
IRVINE, CALIFORNIA 92606

architecture
planning
interiors
graphics

WARE MALCOMB
10 eadsman
irvine california 92618
p 949.666.9726 f 949.666.1541

irvine
los angeles
northem california
sacramento
san diego
denver
chicago
new jersey

THESE DRAWINGS AND SPECIFICATIONS ARE THE PROPERTY AND COPYRIGHT OF WARE MALCOMB AND SHALL NOT BE USED ON ANY OTHER WORK EXCEPT BY AGREEMENT WITH WARE MALCOMB. WRITTEN DIMENSIONS SHALL TAKE PREFERENCE OVER SCALED DIMENSIONS AND SHALL BE VERIFIED ON THE JOB SITE. ANY DISCREPANCY SHALL BE BROUGHT TO THE NOTICE OF WARE MALCOMB PRIOR TO THE COMMENCEMENT OF ANY WORK.