



UPPER FLOOR PLAN

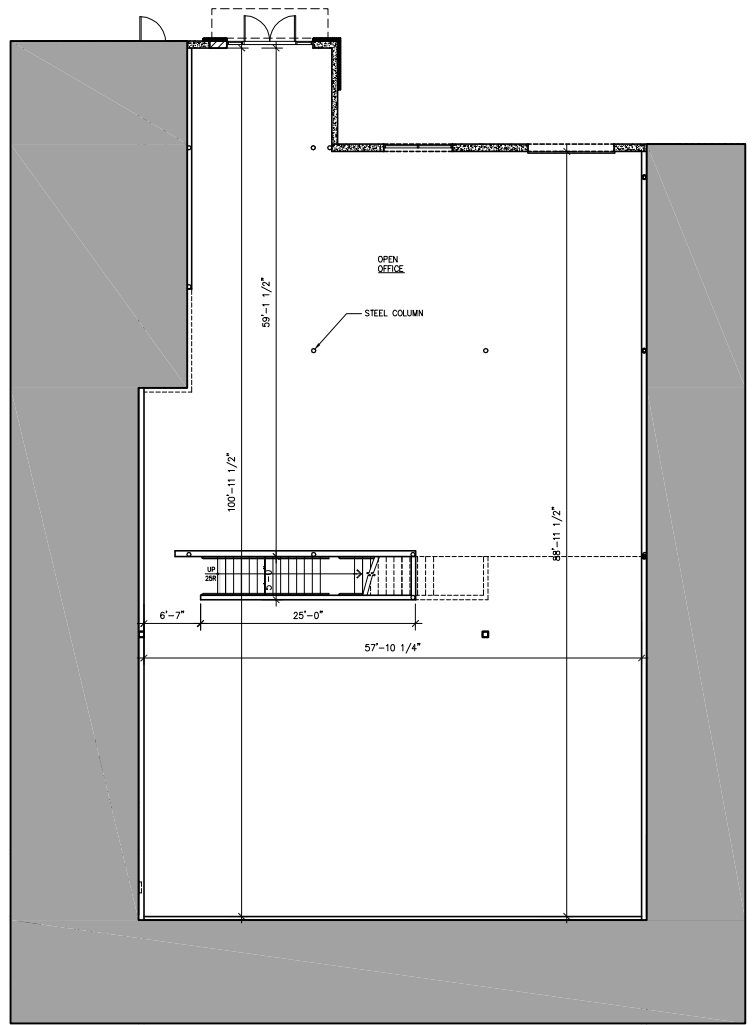

LOWER FLOOR PLAN

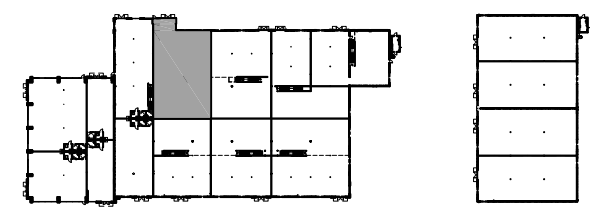

KEY PLAN



LOWER AND UPPER LEVEL FLOOR PLANS UNIT B-1
SCALE: 1/16"=1'-0"

UNIT B-1 FLOOR PLANS

DATE	REMARKS

PA / PM:	A. ZERTUOHE
DRAWN BY:	csdd
JOB NO.:	061-079-00

SHEET
B1

M 2 Von Karman Center
properties
16782 Von Karman Ave.
IRVINE, CALIFORNIA 92606

WARE MALCOMB
architectural
planning
interiors
graphics

irvine
los angeles
northem california
sacramento
san diego
denver
chicago
new jersey

10 eadman
irvine, california 92618
p 949.661.5725 f 949.661.1541

THESE DRAWINGS AND SPECIFICATIONS ARE THE PROPERTY AND COPYRIGHT OF WARE MALCOMB AND SHALL NOT BE USED ON ANY OTHER WORK EXCEPT BY AGREEMENT WITH WARE MALCOMB. WRITTEN DIMENSIONS SHALL TAKE PREFERENCE OVER SCALED DIMENSIONS AND SHALL BE VERIFIED ON THE JOB SITE. ANY DISCREPANCY SHALL BE BROUGHT TO THE NOTICE OF WARE MALCOMB PRIOR TO THE COMMENCEMENT OF ANY WORK.