


UPPER FLOOR PLAN



LOWER FLOOR PLAN

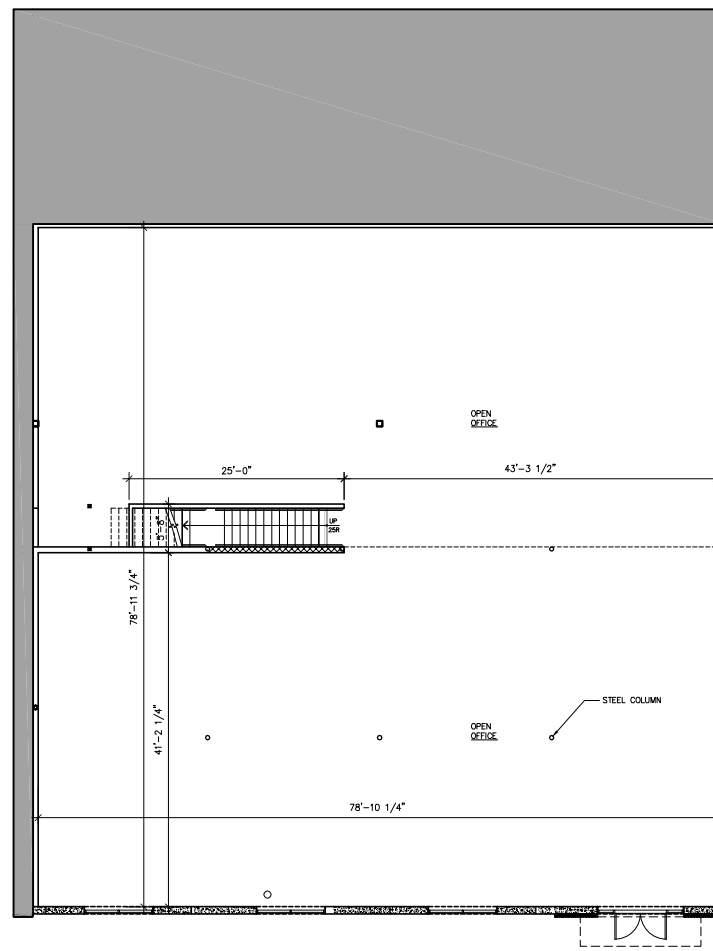

KEY PLAN



LOWER AND UPPER LEVEL FLOOR PLANS UNIT B-5
SCALE: 1/16"=1'-0"



M 2 properties
Von Karman Center
 16782 Von Karman Ave.
 IRVINE, CALIFORNIA 92606

UNIT B-5 FLOOR PLANS	
DATE	REMARKS

PA / PM:	A. ZERTUOHE
DRAWN BY:	csdd
JOB NO.:	061-079-00

SHEET
B5

WARE MALCOMB
 10 eadsman
 irvine california 92618
 p 949.663.9726 f 949.663.1561

architecture
 planning
 interiors
 graphics

irvine
 los angeles
 northern california
 sacramento
 san diego
 denver
 chicago
 new jersey

THESE DRAWINGS AND SPECIFICATIONS ARE THE PROPERTY AND COPYRIGHT OF WARE MALCOMB AND SHALL NOT BE USED ON ANY OTHER WORK EXCEPT BY AGREEMENT WITH WARE MALCOMB. WRITTEN DIMENSIONS SHALL TAKE PREFERENCE OVER SCALED DIMENSIONS AND SHALL BE VERIFIED ON THE JOB SITE. ANY DISCREPANCY SHALL BE BROUGHT TO THE NOTICE OF WARE MALCOMB PRIOR TO THE COMMENCEMENT OF ANY WORK.