



I:\vba06\W2 Properties\06107900 - VonKarman\Coa\CD\Marketing floor plans\079b.3.dwg

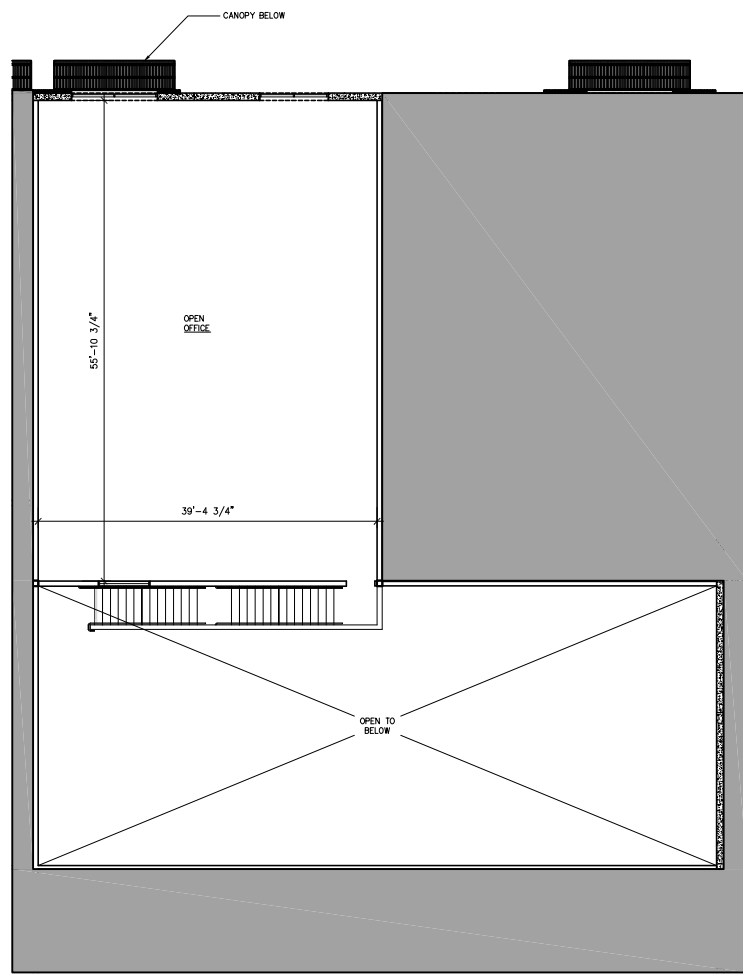


UPPER FLOOR PLAN

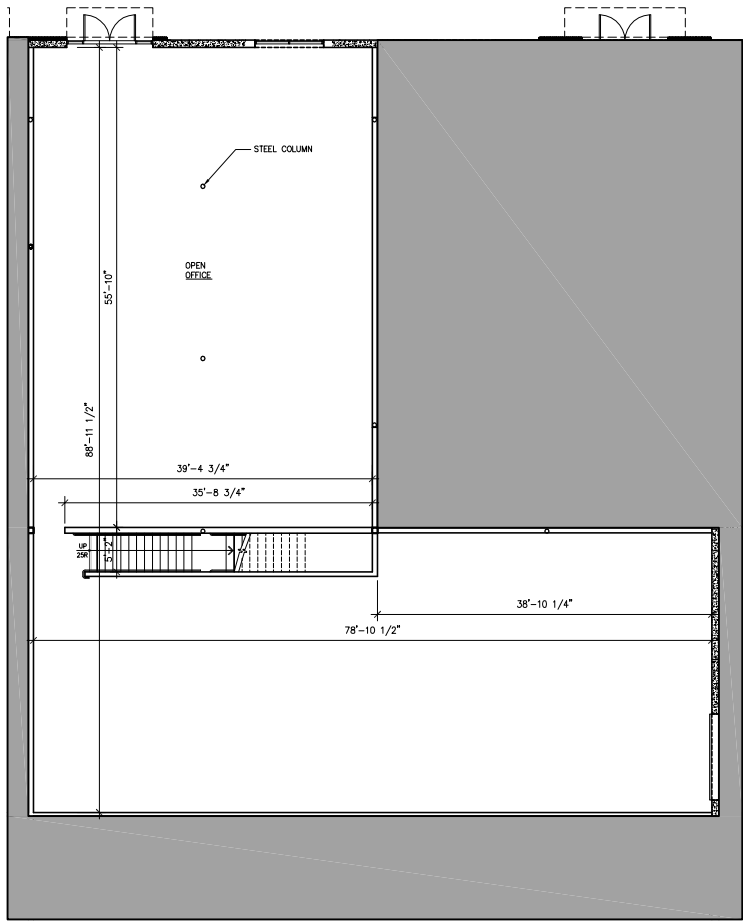

LOWER FLOOR PLAN

0 2 8 16 32

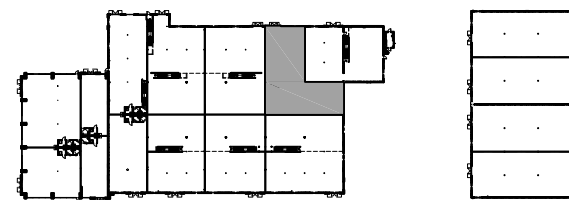

KEY PLAN

LOWER AND UPPER LEVEL FLOOR PLANS UNIT B-3
SCALE: 1/16"=1'-0"



UNIT B-3 FLOOR PLANS	
DATE	REMARKS

PA / PM: A. ZERTUOHE
DRAWN BY: codd
JOB NO.: 061-079-00

SHEET

B3

irvine
los angeles
northem california
sacramento
san diego
denver
chicago
new jersey

M2 properties
Von Karman Center
16782 Von Karman Ave.
IRVINE, CALIFORNIA 92606

architecture
planning
interiors
graphics
WARE MALCOMB
10 waldman
irvine california 92618
p 949.665.9128 f 949.860.1381

THESE DRAWINGS AND SPECIFICATIONS ARE THE PROPERTY AND COPYRIGHT OF WARE MALCOMB AND SHALL NOT BE USED ON ANY OTHER WORK EXCEPT BY AGREEMENT WITH WARE MALCOMB. WRITTEN DIMENSIONS SHALL TAKE PREFERENCE OVER SCALED DIMENSIONS AND SHALL BE VERIFIED ON THE JOB SITE. ANY DISCREPANCY SHALL BE BROUGHT TO THE NOTICE OF WARE MALCOMB PRIOR TO THE COMMENCEMENT OF ANY WORK.